





POST & BEAM BARNs  
BAKER ADU  
30'x20' 1000 sq. ft.

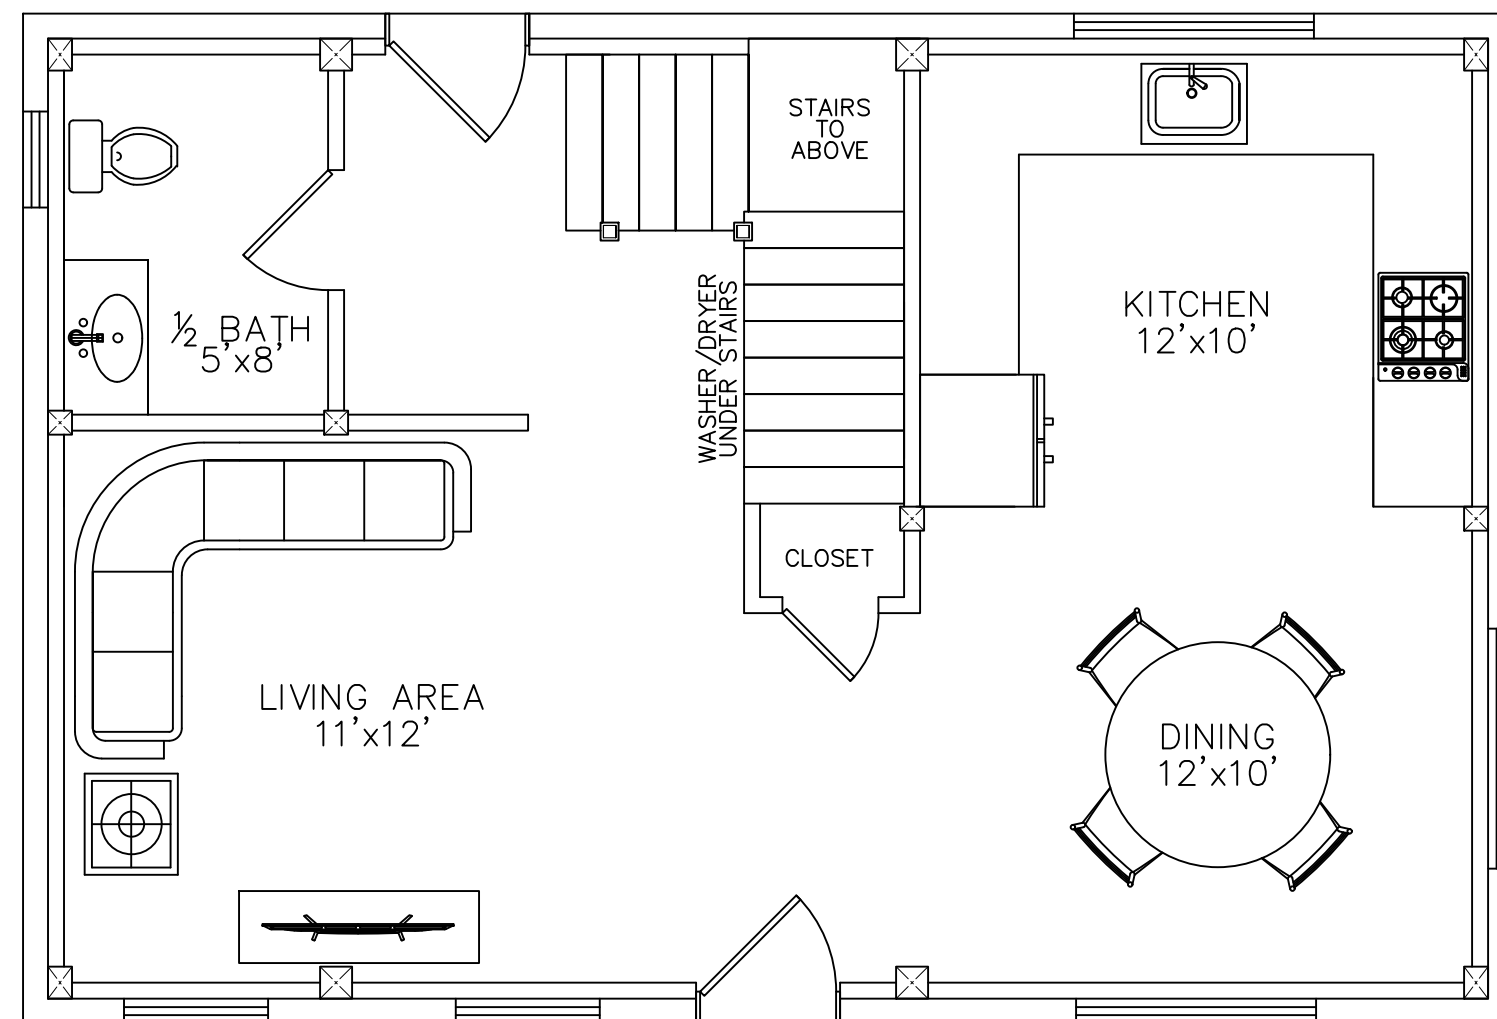

1st FLOOR PLAN  
SCALE: 1/4"=1'0"

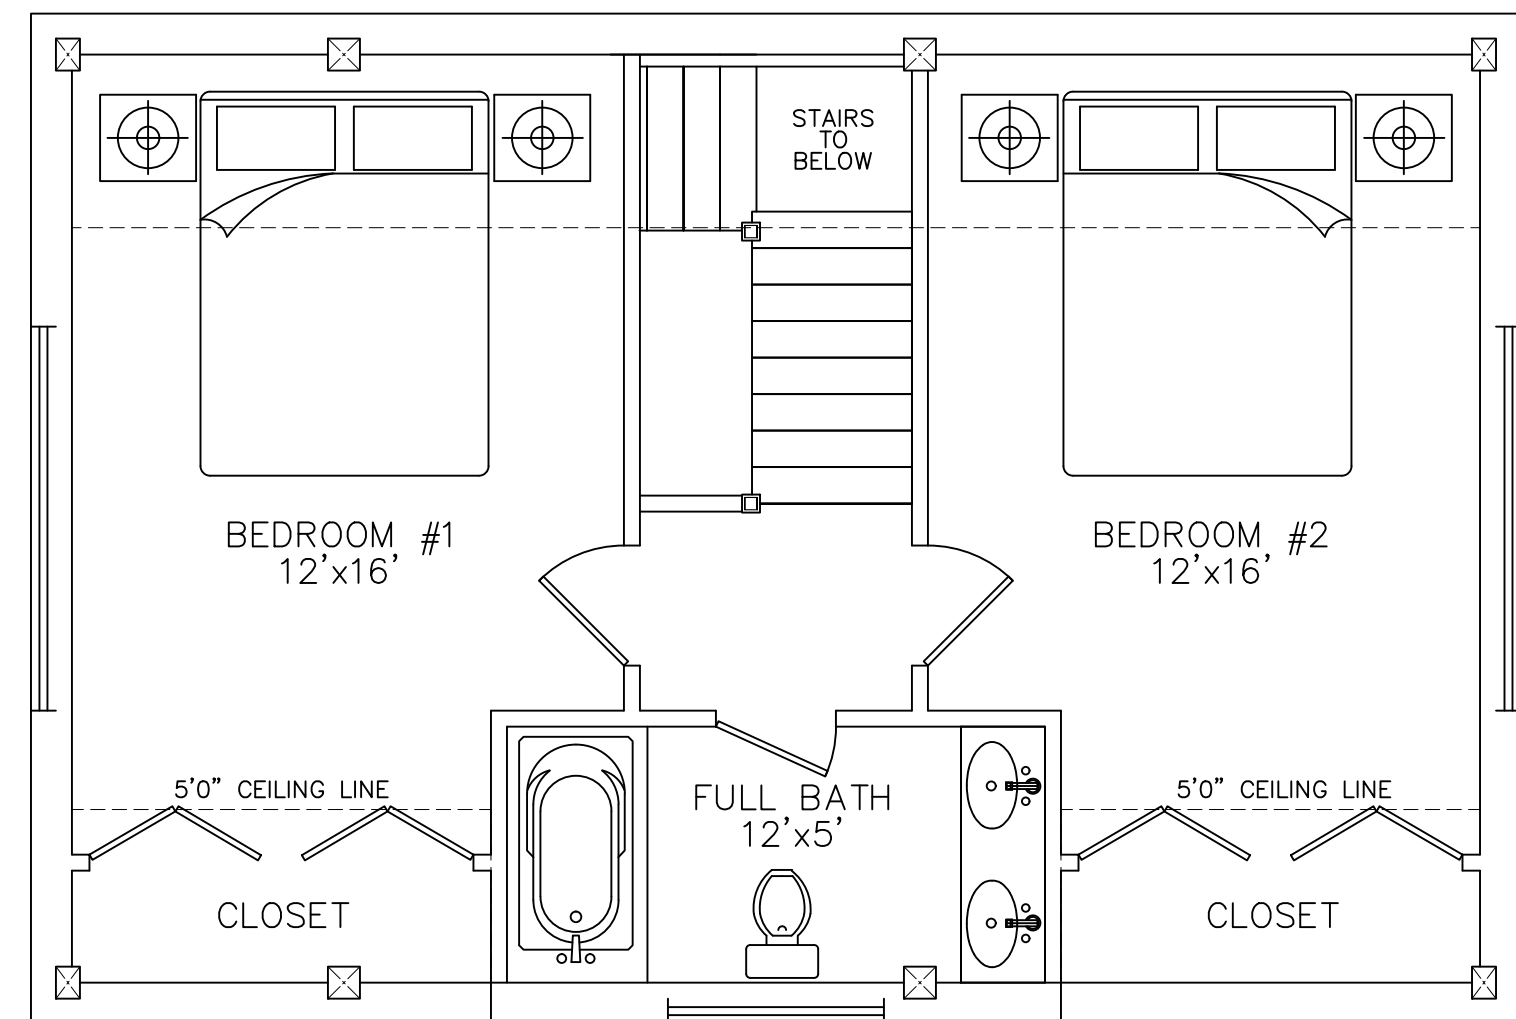

2nd FLOOR PLAN  
SCALE: 1/4"=1'0"